


CONFERENCE &  
EVENT CENTER


FURNITURE SCHEDULE						
TAG	QTY	DESCRIPTION	MANUFACTURER	MODEL #	DIMENSIONS	COMMENTS
C-1	252	STACK CHAIR	FL	SWHAU	19 1/2" W X 22 1/4" D X 32 1/2" H	CHROME SLED BASE W/ STAINLESS STEEL GLIDES. POLY BACK IN WET SAND. LPH SEAT - PALLAS BOUNCE IN TIDEPOOL.
C-1A	27	TRANSPORT DOLLY FOR CHAIRS	KL	C30.BL	22 3/8" W X 23 5/8" D	
C-2A	12	EXECUTIVE CHAIR				CASTERS FOR CPT FLR
C-2B	10	EXECUTIVE CHAIR				CASTERS FOR WD FLR
F-1	5	FLOOR MAT			2'-5" L X 5'-0" W	
L-1	2	LECTERN				MICROPHONE, LIGHT, CONNECTION TO A.V. LOCKABLE DOOR
IS-1	1	CREDENZA				
IS-1	76	RECTANGULAR FOLDING TABLE			30" W X 72" L X 29" H	
F-1A	6	TRANSPORT DOLLY FOR TABLES				
F-2	25	ROUND FOLDING TABLE			72" W X 72" L X 29" H	
F-2A	4	TRANSPORT DOLLY FOR TABLES				
F-3	5	TRAINING TABLE WITH MODESTY PANEL			30" W X 72" L X 29" H	
L-4	1	CONFERENCE TABLE			4'-0" W X 14'-0" L X 29" H	

ROOM 106 IS SHOWN WITH MULTIPLE LAYOUTS. REFER TO SCHEDULE FOR QUANTITIES AND STORAGE UNITS FOR INSTALLED PIECES IN FLOOR PLANS.


- ⊕ - POWER/COMMUNICATIONS FLOOR BOX
- - POWER ONLY FLOOR BOX

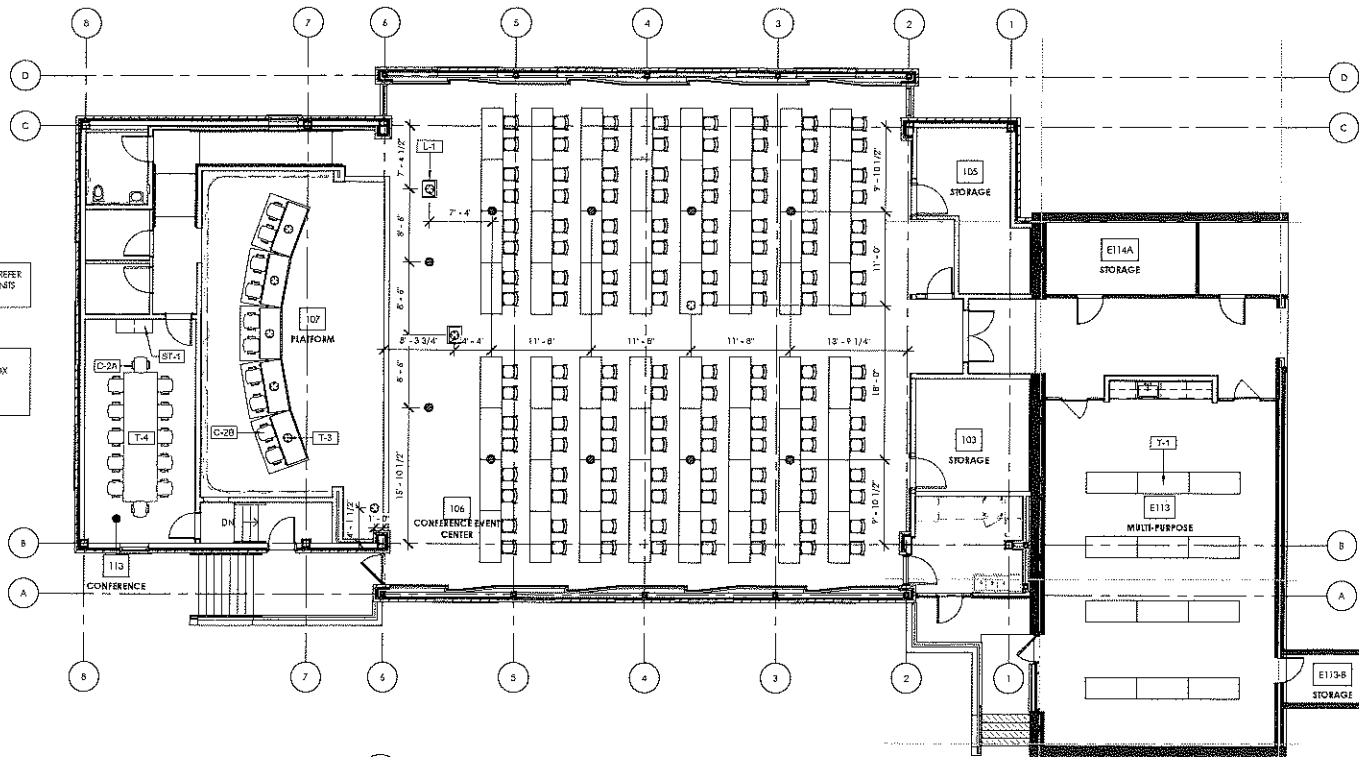

2 SEATING LAYOUT: TABLES AND CHAIRS  
1/8" = 1'-0"

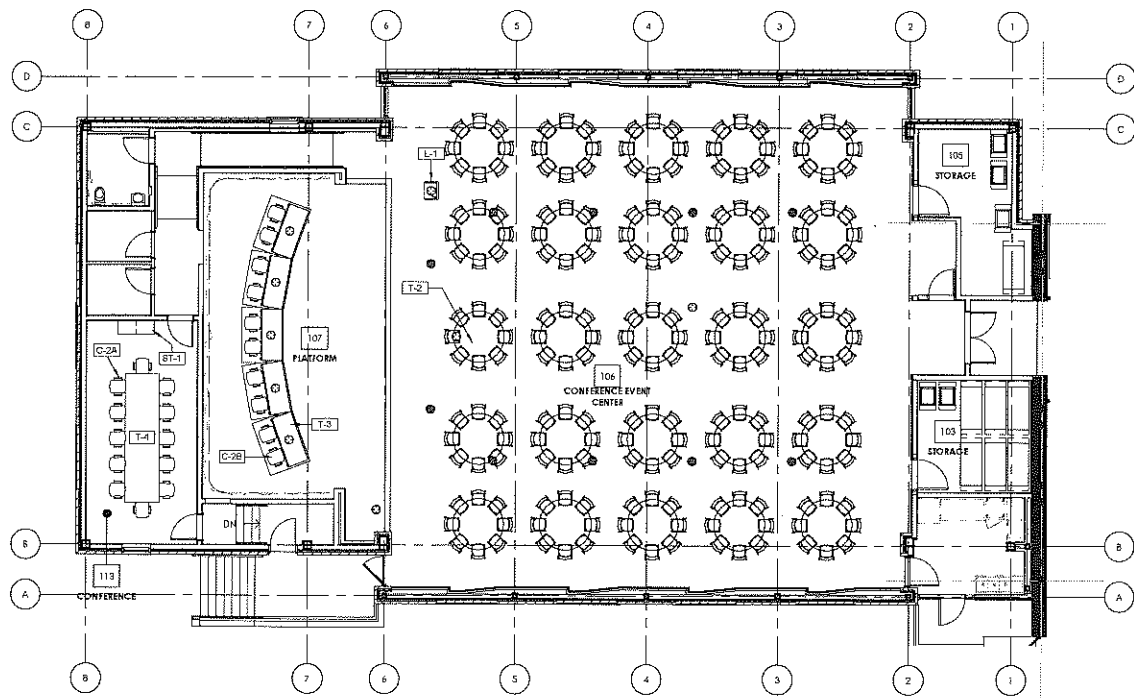

3 SEATING LAYOUT: 8P ROUND TABLES  
1/8" = 1'-0"

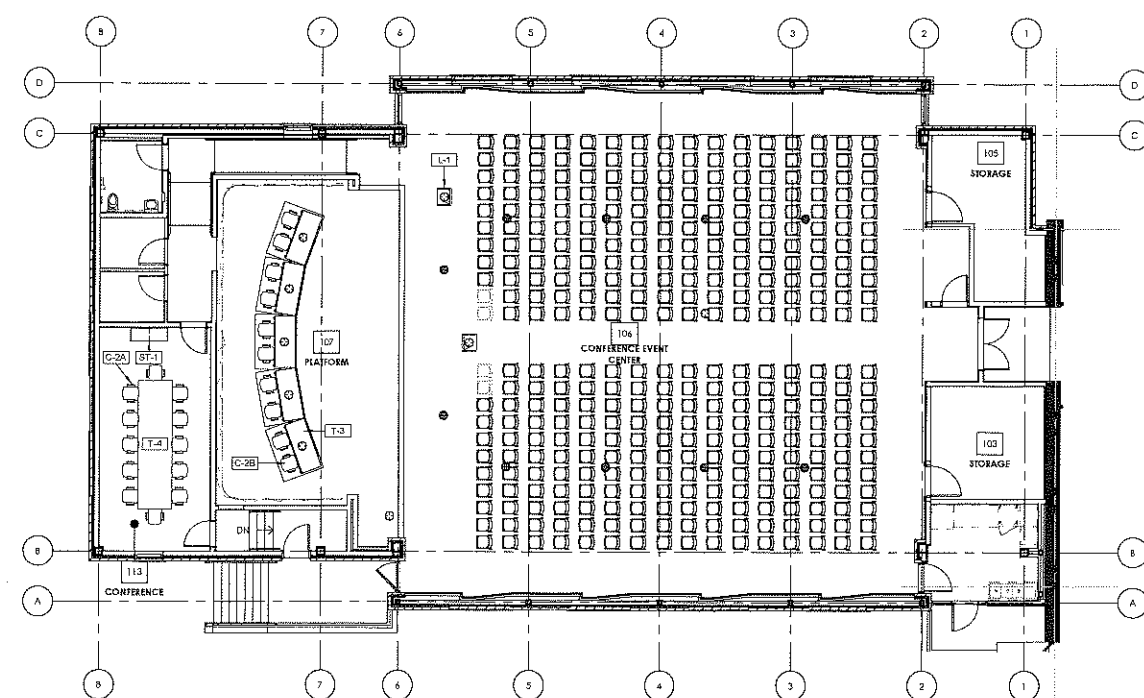

1 SEATING LAYOUT: CHAIRS  
1/8" = 1'-0"



ENTEROS DESIGN

7 NORTH 25TH STREET, SUITE 100  
RICHMOND, VA 23223  
804.661.1200 F

All ideas, design, arrangements and plans indicated or represented by this drawing are property of ENTEROS DESIGN, P.C. created, revised and developed for the sole use of this project. These ideas, design arrangements and/or plans shall not be used by or disclosed to any person, firm or corporation for any purpose without written permission from ENTEROS DESIGN, P.C. Written dimensions on these drawings shall have precedence over scaled dimensions. Contractors shall verify and be responsible for all dimensions and conditions on the job. The Architect must be notified of any variations from the dimensions and conditions shown on these drawings.  
© 2019 ENTEROS DESIGN, P.C.

PETERSBURG PUBLIC LIBRARY  
CONFERENCE AND EVENT CENTER  
ADDITION  
201 W WASHINGTON ST, PETERSBURG, VA 23803

SUPPLEMENTAL SKETCH

REVISIONS		
#	DATE	DESCRIPTION
1	01/19/2021	FLOOR BOX LOCATIONS

FURNITURE PLANS & SCHEDULES

PROJ. NO.: 16019  
DATE: 12/16/19 DRAWN BY: LMB

FFEO.0